


PROJECT LOGUS
 0 1000 2000 4000 6000
 SCALE IN FEET

LEGEND

	EXISTING	PROPOSED
SEWER		
SEWER FORCE MAIN (F.M.)	---	---
PUMPING STATION	□	□
TOWN LINE	—	—
FLOW DIRECTION	→	→
SHEET NUMBER	18	18
SHEET NUMBER INSERT	161	161

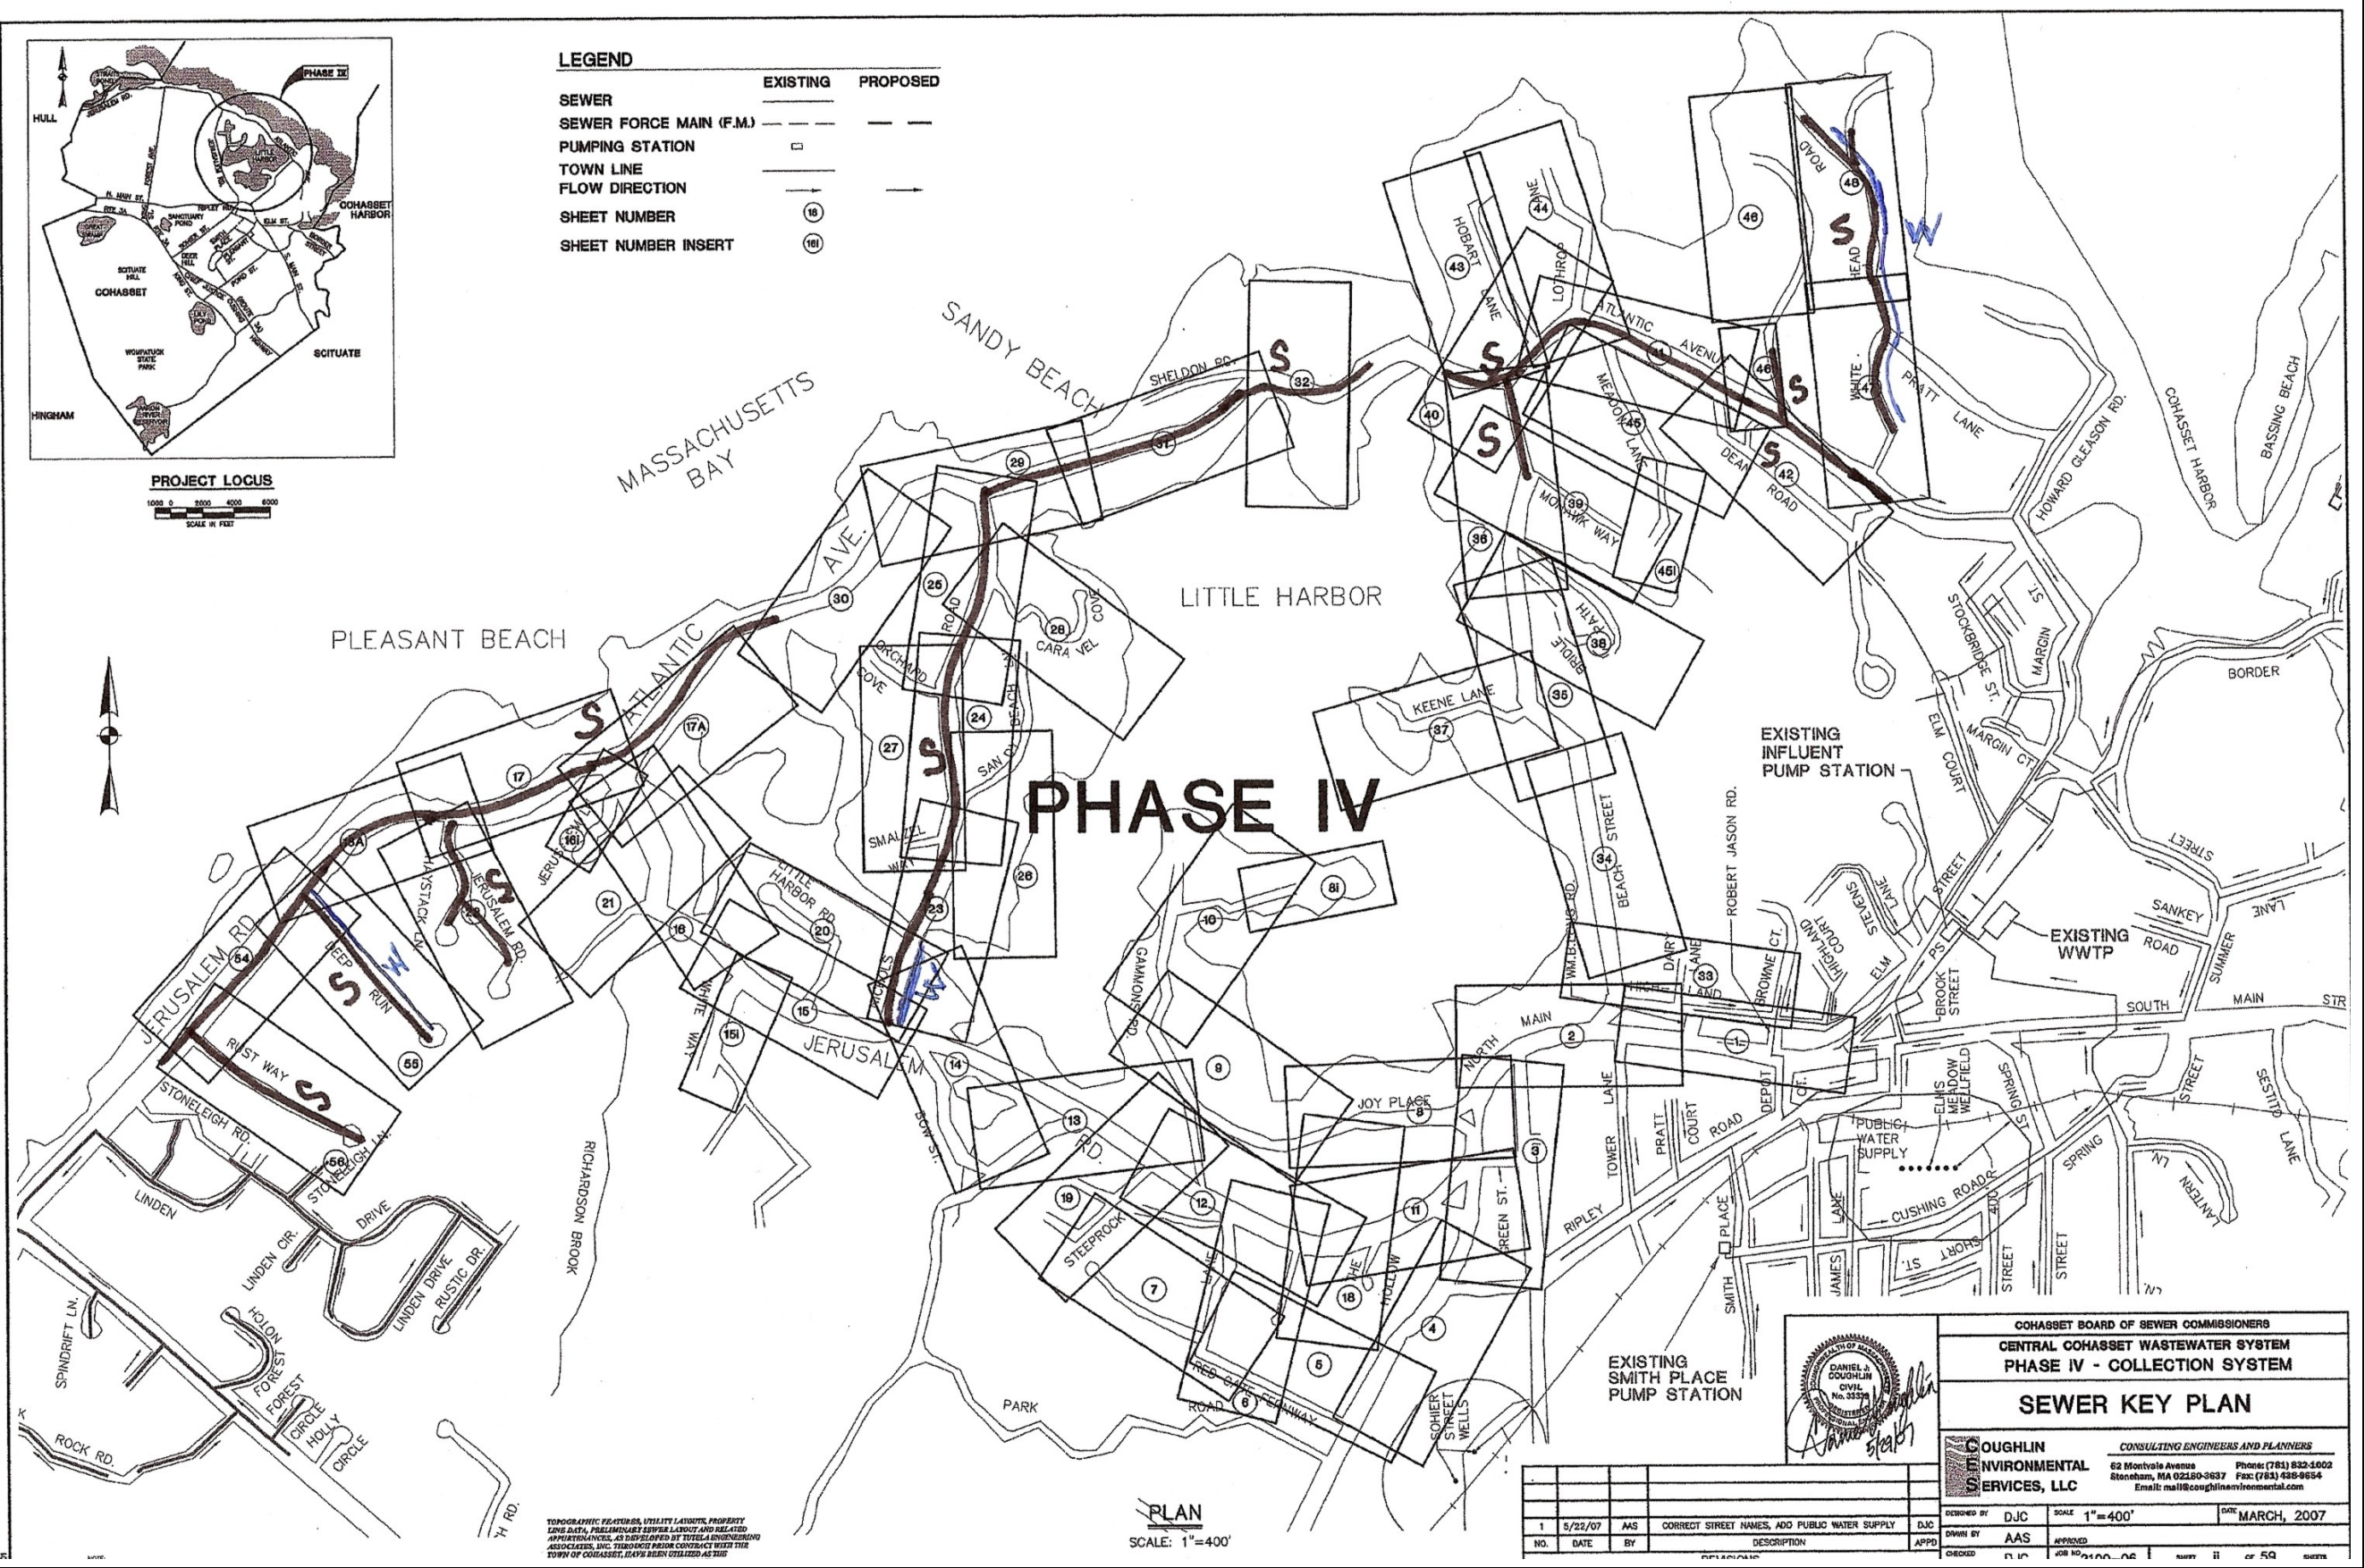


PHASE IV

PLAN
 SCALE: 1"=400'

TOPOGRAPHIC, UTILITIES, AND PROPERTY LINE DATA, PRELIMINARY SEWER LAYOUT AND RELATED APPLICANCES, AS DEVELOPED BY TITELA ENGINEERING ASSOCIATES, INC. THROUGH BRON CONTRACT WITH THE TOWN OF COHASSET, HAVE BEEN OBTAINED AS THIS

NO.	DATE	BY	DESCRIPTION	APPD.
1	5/22/07	AAS	CORRECT STREET NAMES, ADD PUBLIC WATER SUPPLY	DJC

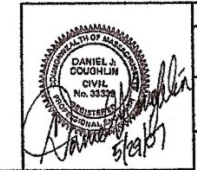

COHASSET BOARD OF SEWER COMMISSIONERS
CENTRAL COHASSET WASTEWATER SYSTEM
PHASE IV - COLLECTION SYSTEM
SEWER KEY PLAN

COUGHLIN ENVIRONMENTAL SERVICES, LLC
 CONSULTING ENGINEERS AND PLANNERS
 62 Montvale Avenue
 Stoneham, MA 02260-3637
 Phone: (781) 832-1002
 Fax: (781) 838-9654
 Email: mail@oughlinenvironmental.com

DESIGNED BY: DJC
 DRAWN BY: AAS
 SCALE: 1"=400'
 DATE: MARCH, 2007

CHECKED BY: DJC
 APPROVED BY: AAS
 JOB NO: 04100-06
 SHEET 11 OF 50 SHEETS

LITTLE HARBOR CONSTRUCTION PROGRESS (3/08)